



1 RETAINING WALL @ VETERANS MEMORIAL DR. & COL. 4 SIDEWALK  
SECTION  
1/2" = 1'-0"

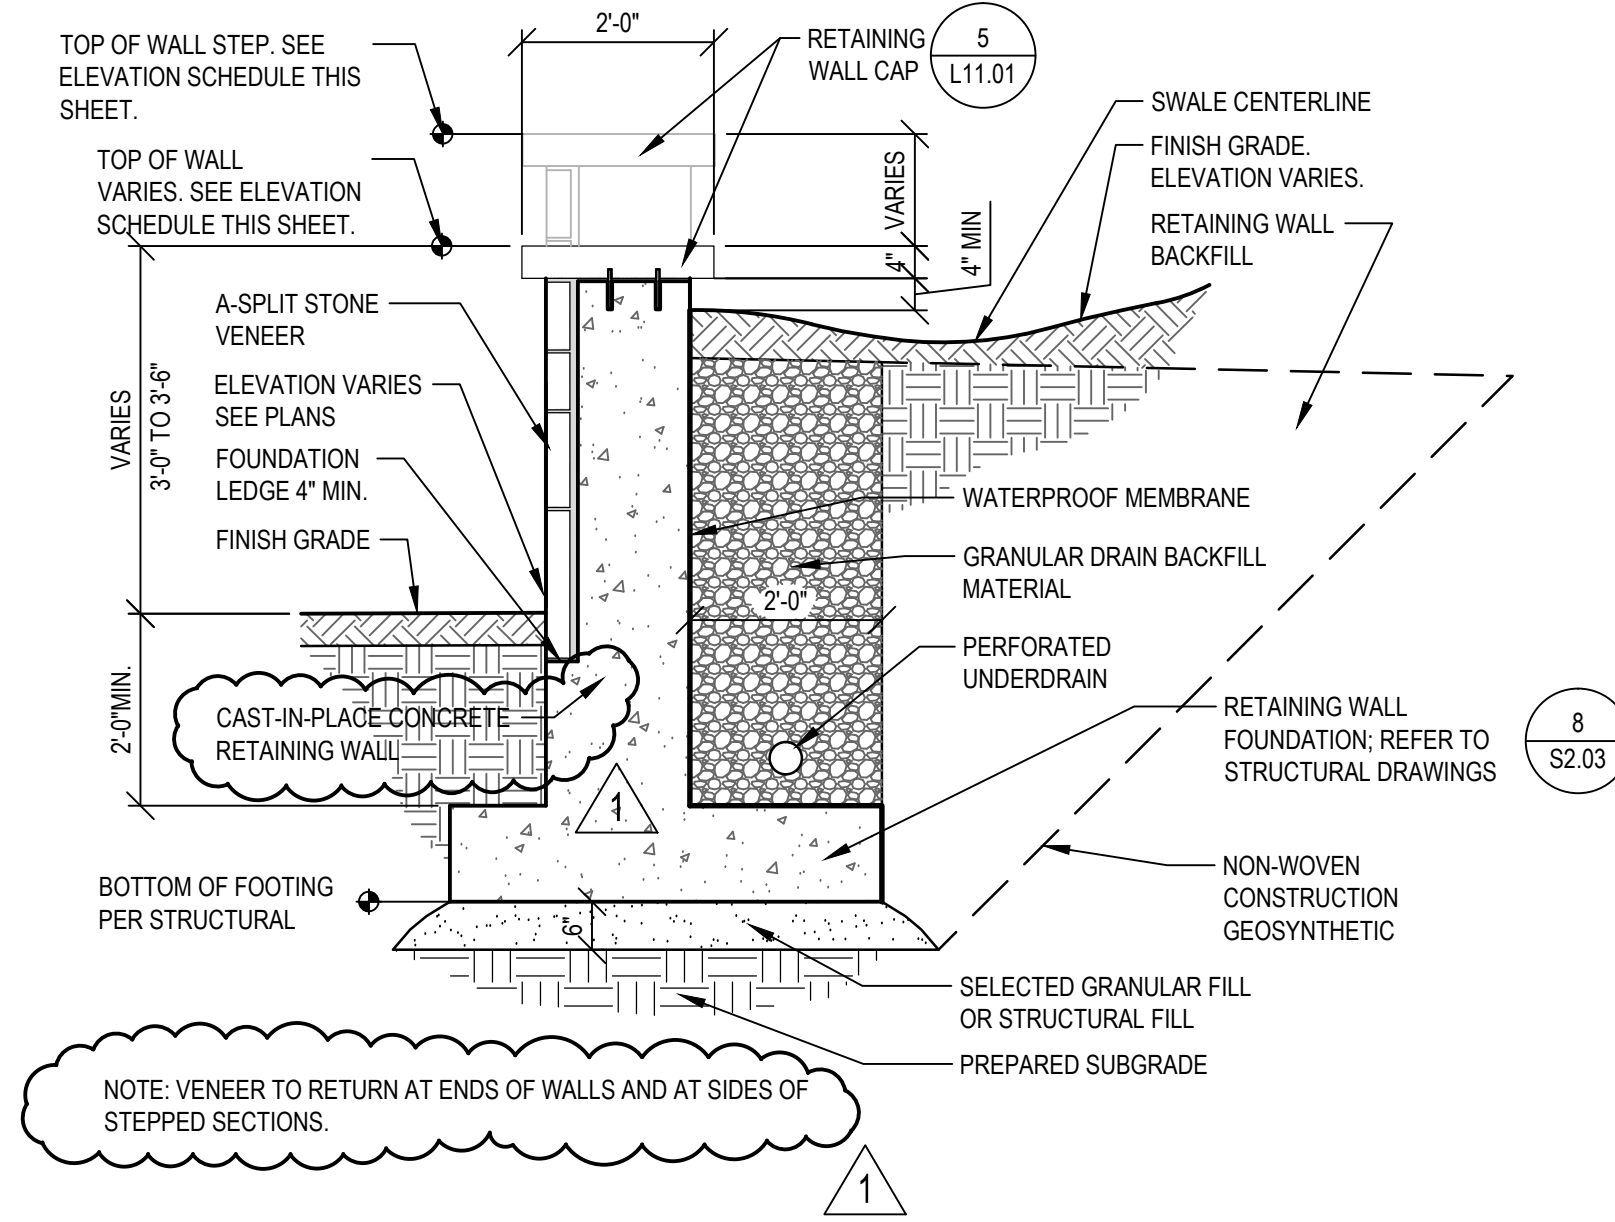

2 RETAINING WALL @ KERSTETTER MEMORIAL DR.  
SECTION  
1/2" = 1'-0"

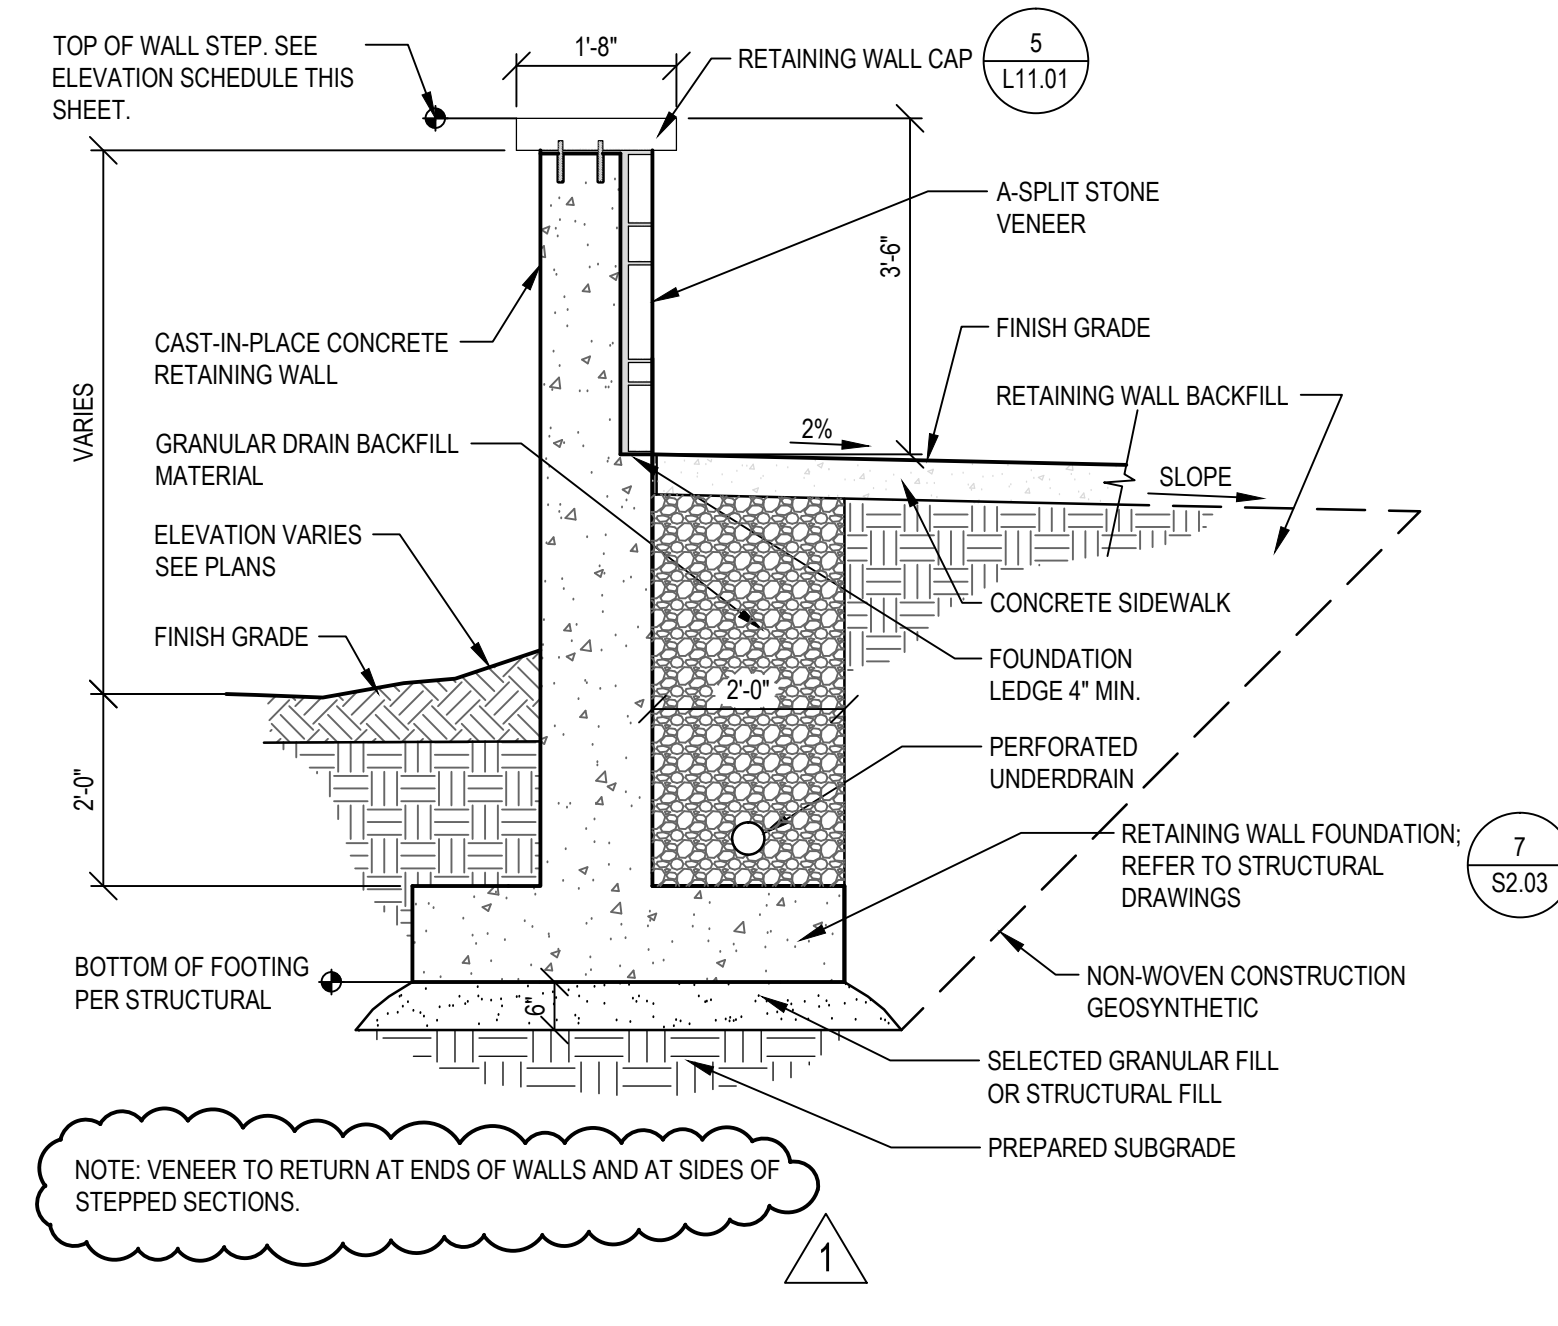

3 RETAINING WALL @ YOUNG MEMORIAL DR. & OSSUARY WALK  
SECTION  
1/2" = 1'-0"

SEE L11.01 FOR DETAILS.  
SEE S1.03, S1.04, S1.05, AND S1.06 FOR BOTTOM OF FOOTING ELEVATIONS.

| 1. YOUNG MEMORIAL DR. AT STA 0+80 |             |               |              |  |
|-----------------------------------|-------------|---------------|--------------|--|
| STATION                           | DESCRIPTION | TOP ELEVATION | VENEER LEDGE |  |
| 0+00                              | START       | 524.50        | 522.50       |  |
| 1+25                              | END         | 524.50        | 522.50       |  |



| 2. OSSUARY WALK AT YOUNG MEMORIAL DR. |             |               |              |  |
|---------------------------------------|-------------|---------------|--------------|--|
| STATION                               | DESCRIPTION | TOP ELEVATION | VENEER LEDGE |  |
| 0+00                                  | START       | 520.50        | 516.75       |  |
| 0+15                                  | STEP        | 519.50        | 516.50       |  |
| 0+45                                  | STEP        | 519.00        | 515.75       |  |
| 0+82                                  | END         | 519.00        | 515.75       |  |

| 3. COLUMBARIA 4 SIDEWALK |             |               |                 |                 |
|--------------------------|-------------|---------------|-----------------|-----------------|
| STATION                  | DESCRIPTION | TOP ELEVATION | N. VENEER LEDGE | S. VENEER LEDGE |
| 0+00                     | START       | 527.50        | 522.00          | 523.40          |
| 0+40                     | STEP        | 526.00        | 522.00          | 522.00          |
| 0+80                     | STEP        | 524.50        | 520.00          | 520.50          |
| 1+10                     | END         | 524.50        | 520.00          | 520.50          |

| 4. KERSTETTER MEMORIAL DR. AT STA 1+00 |             |               |              |  |
|--|-------------|---------------|--------------|--|
| STATION                                | DESCRIPTION | TOP ELEVATION | VENEER LEDGE |  |
| 0+00                                   | START       | 503.50        | 499.50       |  |
| 0+07.5                                 | STEP        | 504.50        | 499.00       |  |
| 0+25                                   | STEP        | 503.50        | 498.50       |  |
| 1+00                                   | STEP        | 502.50        | 498.00       |  |
| 1+20                                   | STEP        | 501.50        | 498.00       |  |
| 1+35                                   | STEP        | 500.00        | 497.90       |  |
| 1+45                                   | END         | 500.00        | 498.40       |  |

| 5. VETERANS MEMORIAL DR. |             |               |                 |                 |
|--------------------------|-------------|---------------|-----------------|-----------------|
| STATION                  | DESCRIPTION | TOP ELEVATION | W. VENEER LEDGE | E. VENEER LEDGE |
| 0+00                     | START       | 491.70        | 488.40          | 490.00          |
| 0+35                     | HORZ. BEND  | 492.13        | 489.00          | 490.90          |
| 1+00                     | CONTINUOUS  | 492.93        | 489.50          | 491.40          |
| 2+00                     | CONTINUOUS  | 494.16        | 490.50          | 492.50          |
| 3+00                     | CONTINUOUS  | 495.39        | 491.90          | 491.10          |
| 4+00                     | CONTINUOUS  | 496.92        | 492.90          | 495.10          |
| 5+00                     | CONTINUOUS  | 497.85        | 493.90          | 497.80          |
| 6+00                     | CONTINUOUS  | 499.08        | 494.50          | 498.50          |
| 6+40                     | END         | 499.57        | 496.90          | 498.00          |

NOTES: TOP ELEVATION FOLLOWS CONTINUOUS GRADE  
SLOPE OF 1.23% AND VENEER LEDGES SLOPE ALONG WALL  
AT SLOPE OF ADJACENT GRADE.

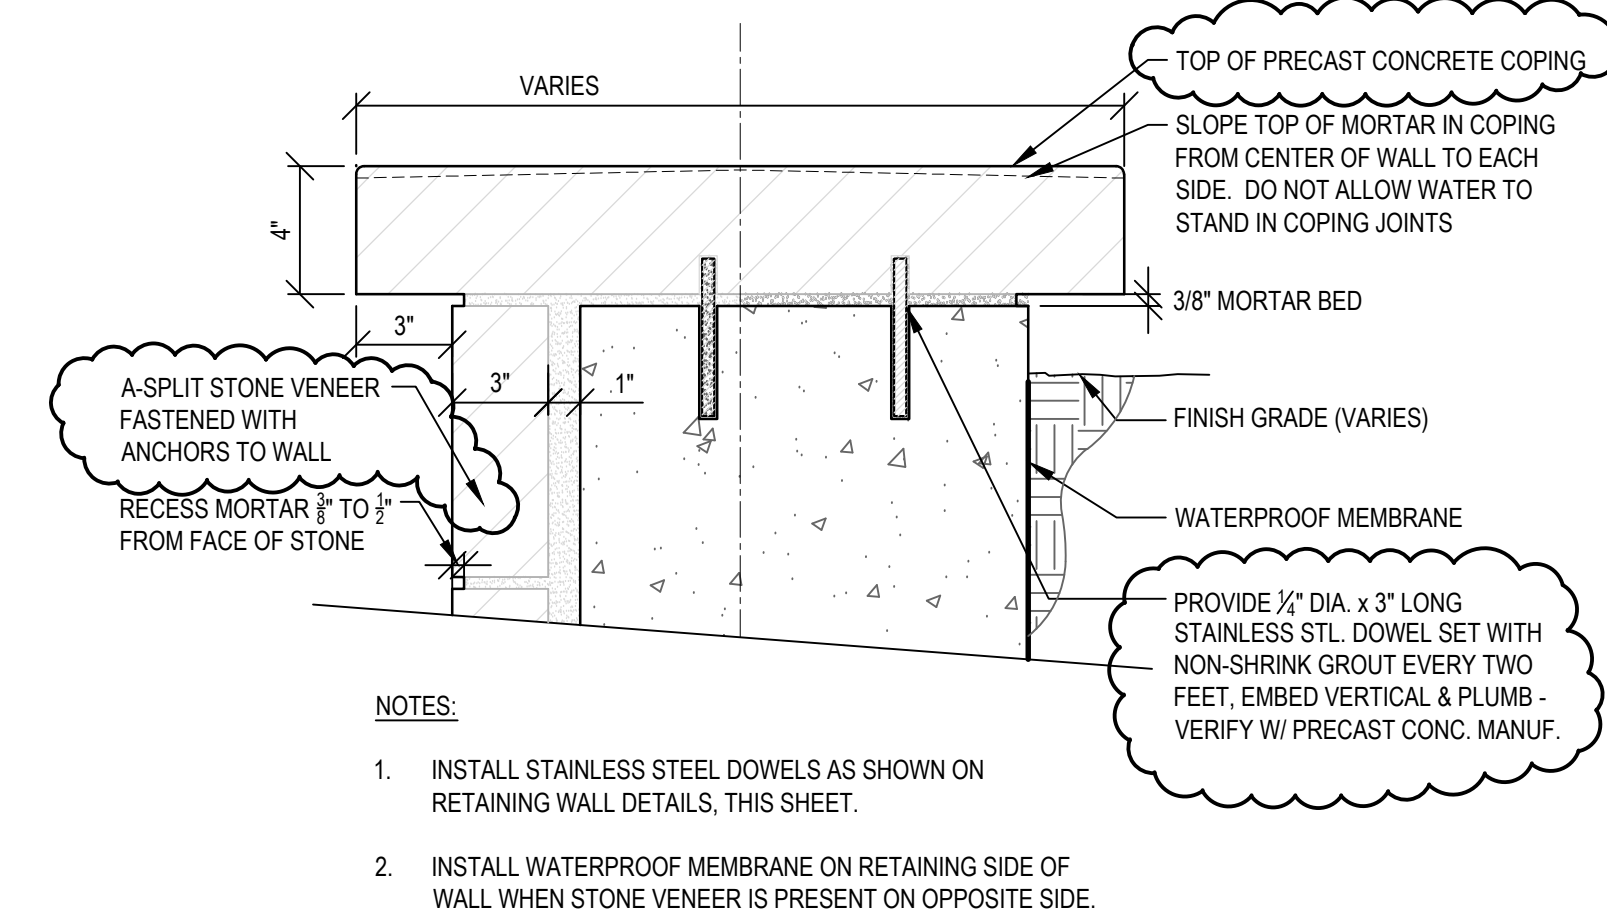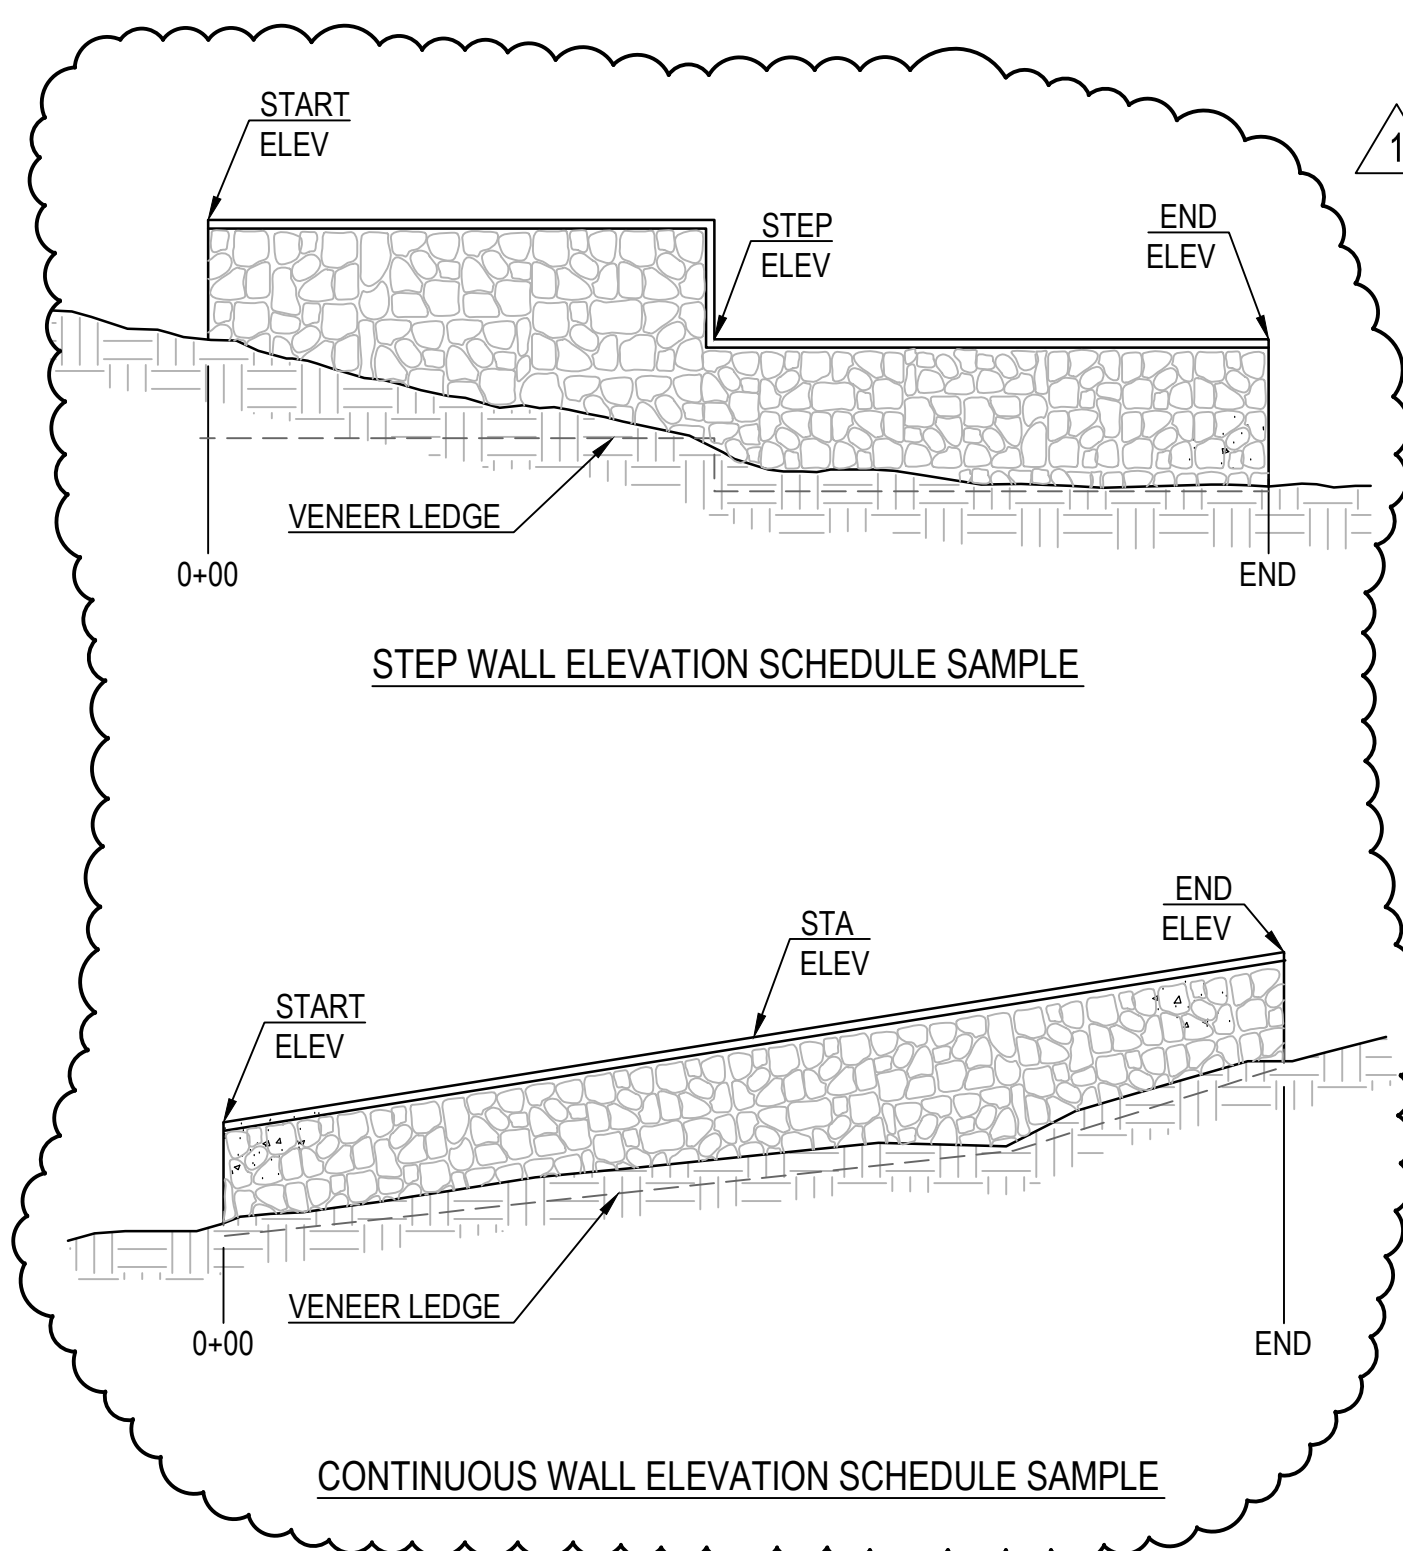

4 RETAINING WALL ELEVATION SCHEDULE  
SECTION  
1/11.01

5 RETAINING WALL CAP  
SECTION  
2" = 1'-0"

CONSULTANTS:


Anderson Engineering of Minnesota, LLC  
13805 144 AVENUE NORTH, SUITE 100, PLYMOUTH, MN 55441  
TEL: (763) 412-4000 FAX: (763) 412-4000

Aqua Engineering, Inc.  
Innovative Water Solutions  
4803 Innovation Drive  
Fort Collins, Colorado 90525  
Phone (970) 228-8668  
FAX (970) 228-8655

JJR  
landscape architecture  
planning  
urban design  
civil engineering  
environmental science  
JJR, LLC  
110 MILLER AVENUE  
ANN ARBOR, MICHIGAN 48104  
734.662.4457 T 734.662.0779 F  
www.jjr-us.com

RUSHING  
Engineering - Essentials - Delivery  
BLACKBIRD

ALLEGIANCE  
GROUP, LLC

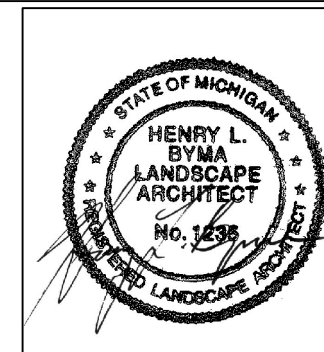

ARCHITECT/ENGINEERS:  
kpff Consulting Engineers  
1601 Fifth Avenue, Suite 1600  
Seattle, Washington 98101-3665  
(206) 622-5822 Fax (206) 622-8130

Drawing Title  
SITE STRUCTURES  
Approved Project Director

Project Title  
TAHOMA NATIONAL CEMETERY  
PHASE 2 GRAVESITE DEVELOPMENT  
18600 SE 240TH STREET, KENT WASHINGTON  
Location  
KENT, WASHINGTON  
Date  
9-15-2011  
Checked  
CQ/PE  
Drawn  
JS/JM

Project Number  
919PC2007  
Drawing  
Reference  
Number  
149  
Drawing Number  
L11.01

Office of  
Construction  
and Facilities  
Management  
Department of  
Veterans Affairs